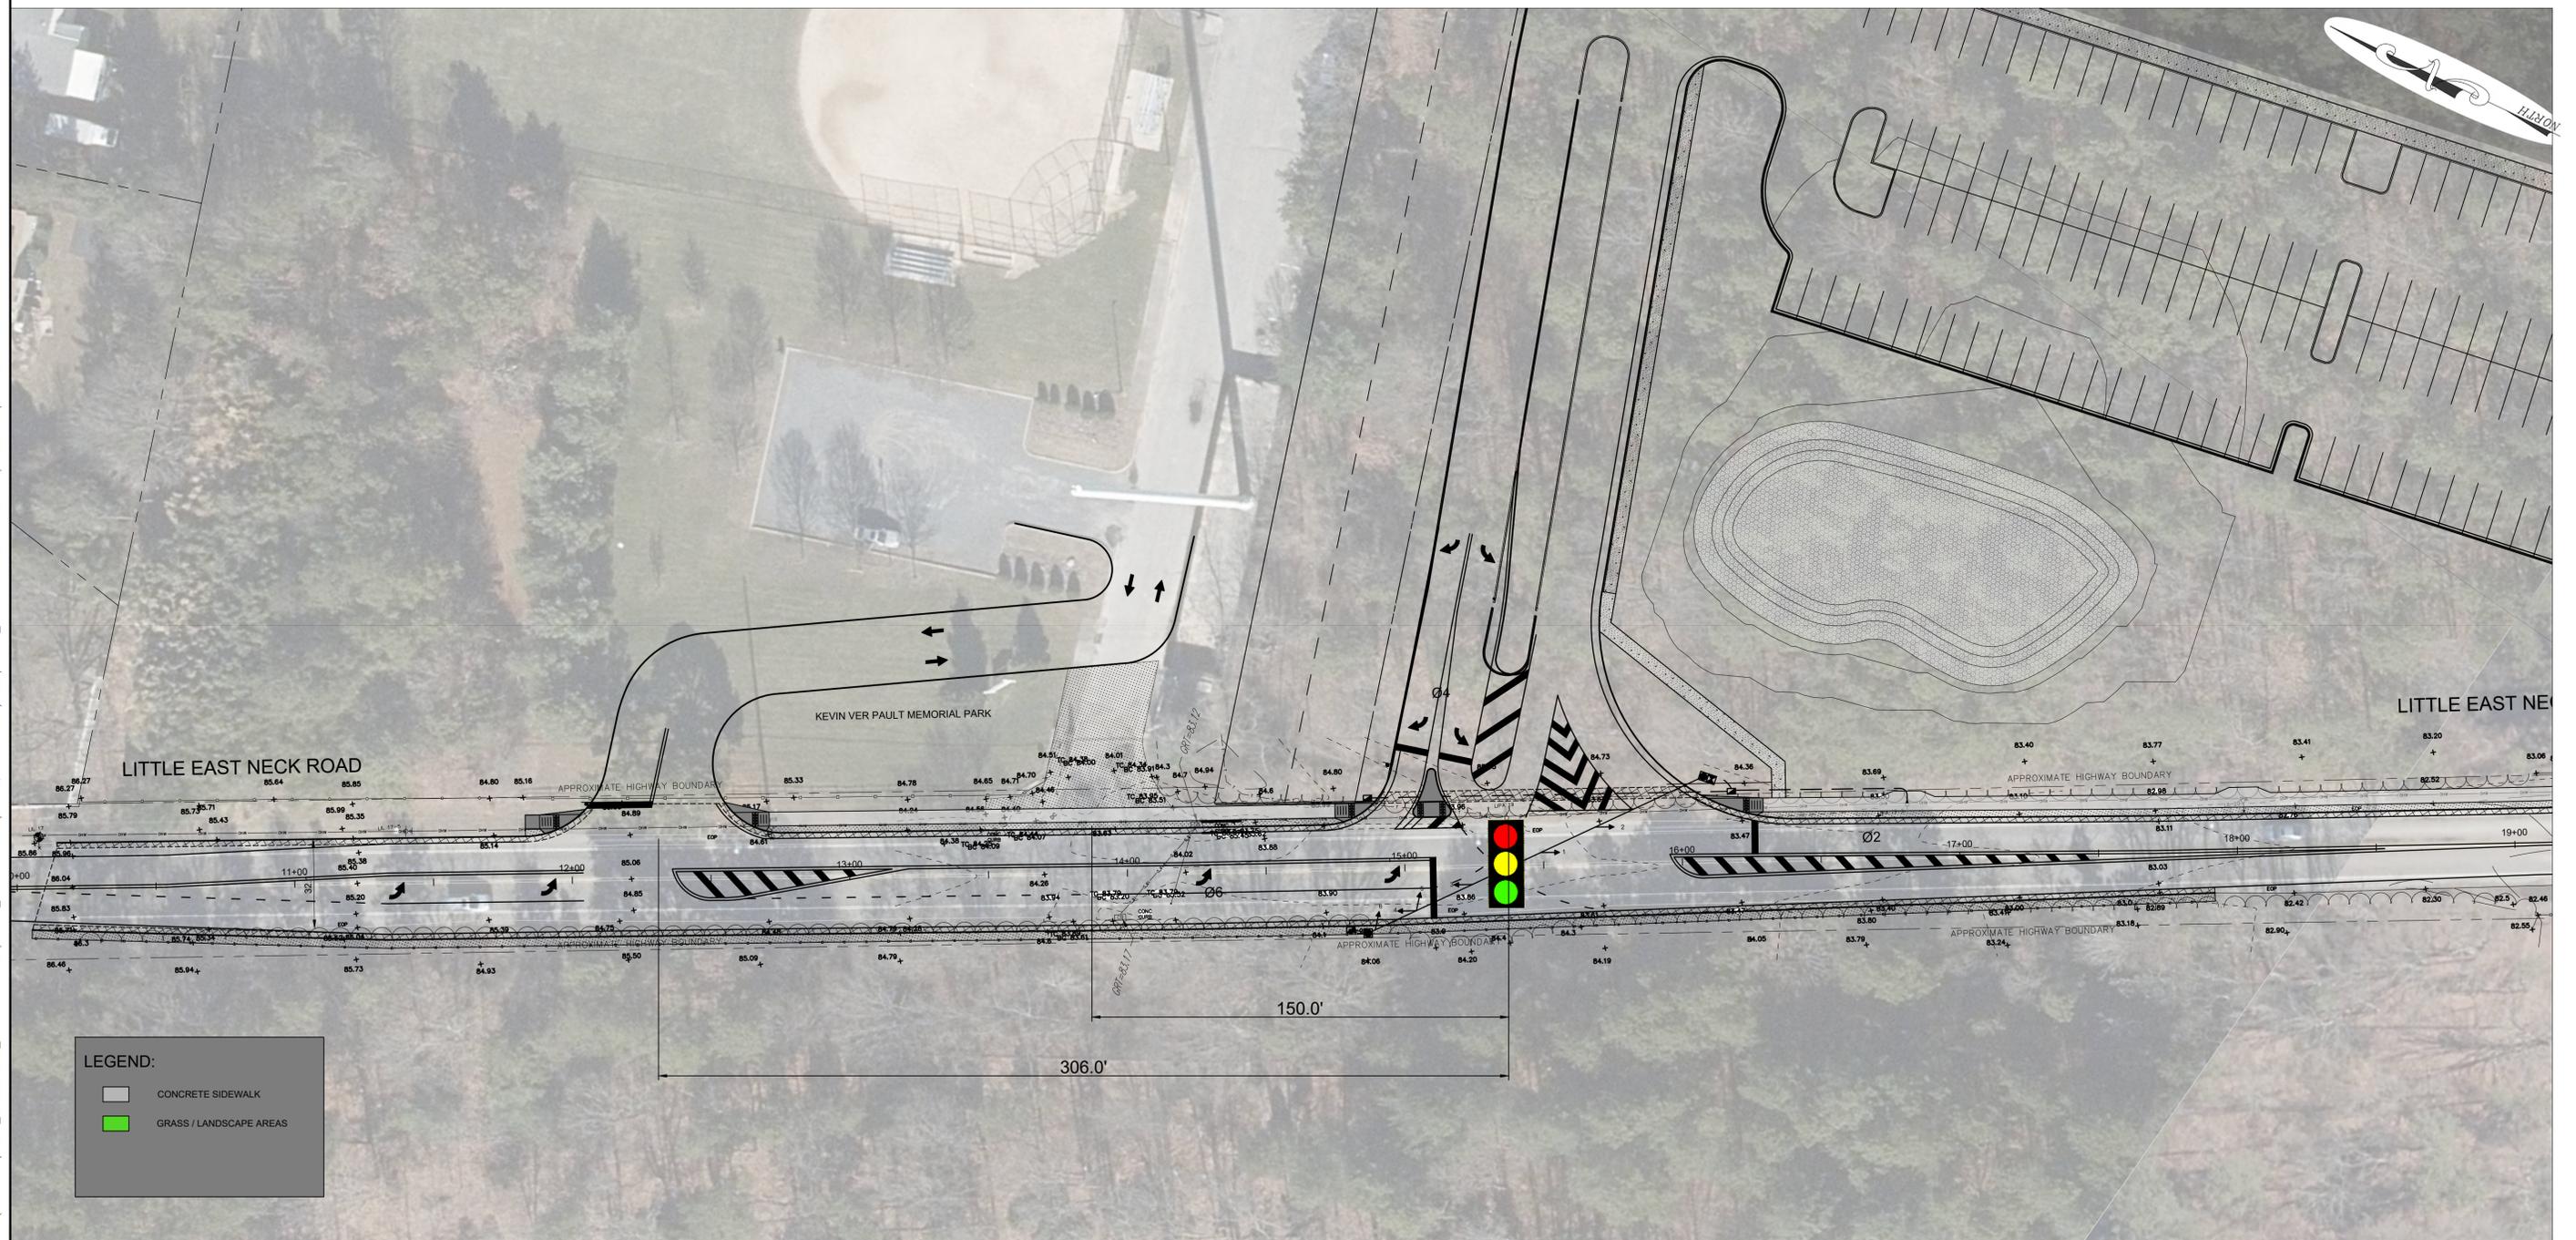
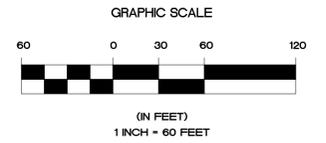

APPENDIX E-3 PARK ENTRANCE MODIFIED PLAN



PLOT: 241104-14_32 | DIR: G:\PROJECTS\210222\DWG\ROADWAY\210222_DESIGN2.DWG_PARK_ENTRANCE | DST: _AUTOCAD_PDF (HIGH QUALITY PRINT).PC3 | PST: _ROADWAY - STANDARD.CTB | PSL@ 1:1 | BY: EL

CONSTRUCTION PLAN
STA. XX±XX TO STA. XX±XX
N.T.S.

PRELIMINARY PLANS 75% PROGRESS PRINT

No.	DATE	REVISION	BY:

SEAL:	
-------	--

THIS DOCUMENT IS THE SOLE PROPERTY OF N&P ENGINEERS & SURVEYORS, PLLC, AND HAS BEEN PREPARED AND DISSEMINATED FOR THE SOLE USE OF OUR CLIENT. THIS DOCUMENT AND ANY DATA, CALCULATIONS, ESTIMATES OR DEPICTIONS CONTAINED HEREIN, MAY NOT BE UTILIZED BY ANY THIRD PARTY WITHOUT PRIOR WRITTEN CONSENT OF N&P ENGINEERS & SURVEYORS, PLLC, WHICH ASSUMES NO RISK OF LOSS OR LIABILITY RESULTING FROM ANY UNAUTHORIZED USE OR RELIANCE BY ANY THIRD PARTY.

CONSULTANT:



NELSON + POPE
engineers • architects • surveyors
70 Maxess Road, Melville, NY 11747 • 631.427.5665 • nelsonpoppe.com

CLIENT:

BRISTOL GROUP, LLC
350 SANSOME STREET, SUITE 900
SAN FRANCISCO, CA 94104

DWN. BY:	EL
CHK'D BY:	JD
DATE:	NOVEMBER 2024
JOB No.:	21022
CADD:	DESIGN2
SCALE:	AS SHOWN

DRAWING TITLE:

SUFFOLK TECHNOLOGY CENTER
KEVIN VER PAULT MEMORIAL PARK
LITTLE EAST NECK ROAD
WHEATLEY HEIGHTS, TOWN OF BABYLON

DRAWING NUMBER:	CP-2
SHEET:	1 OF 1