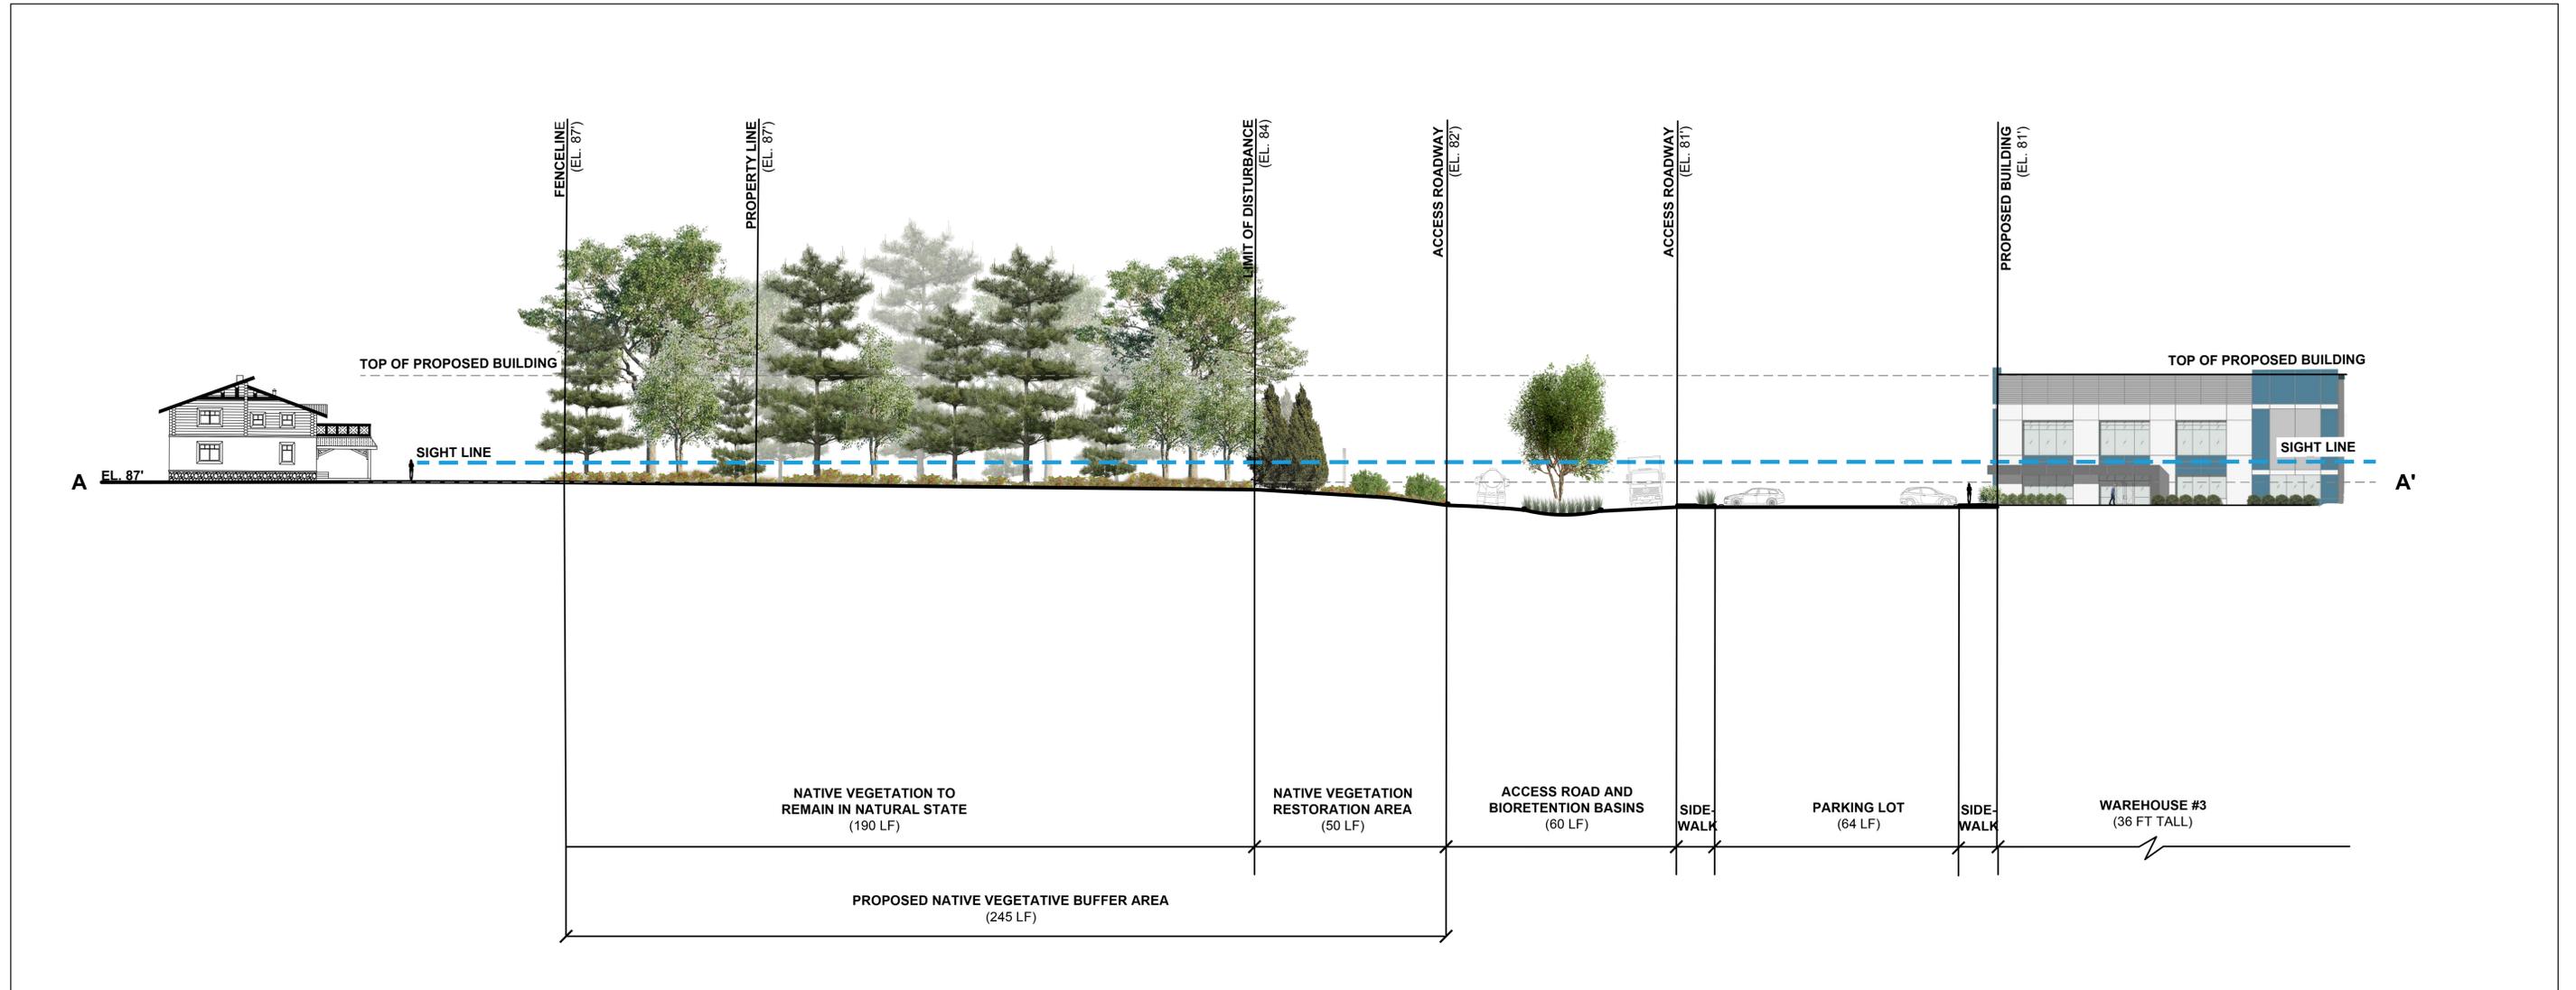
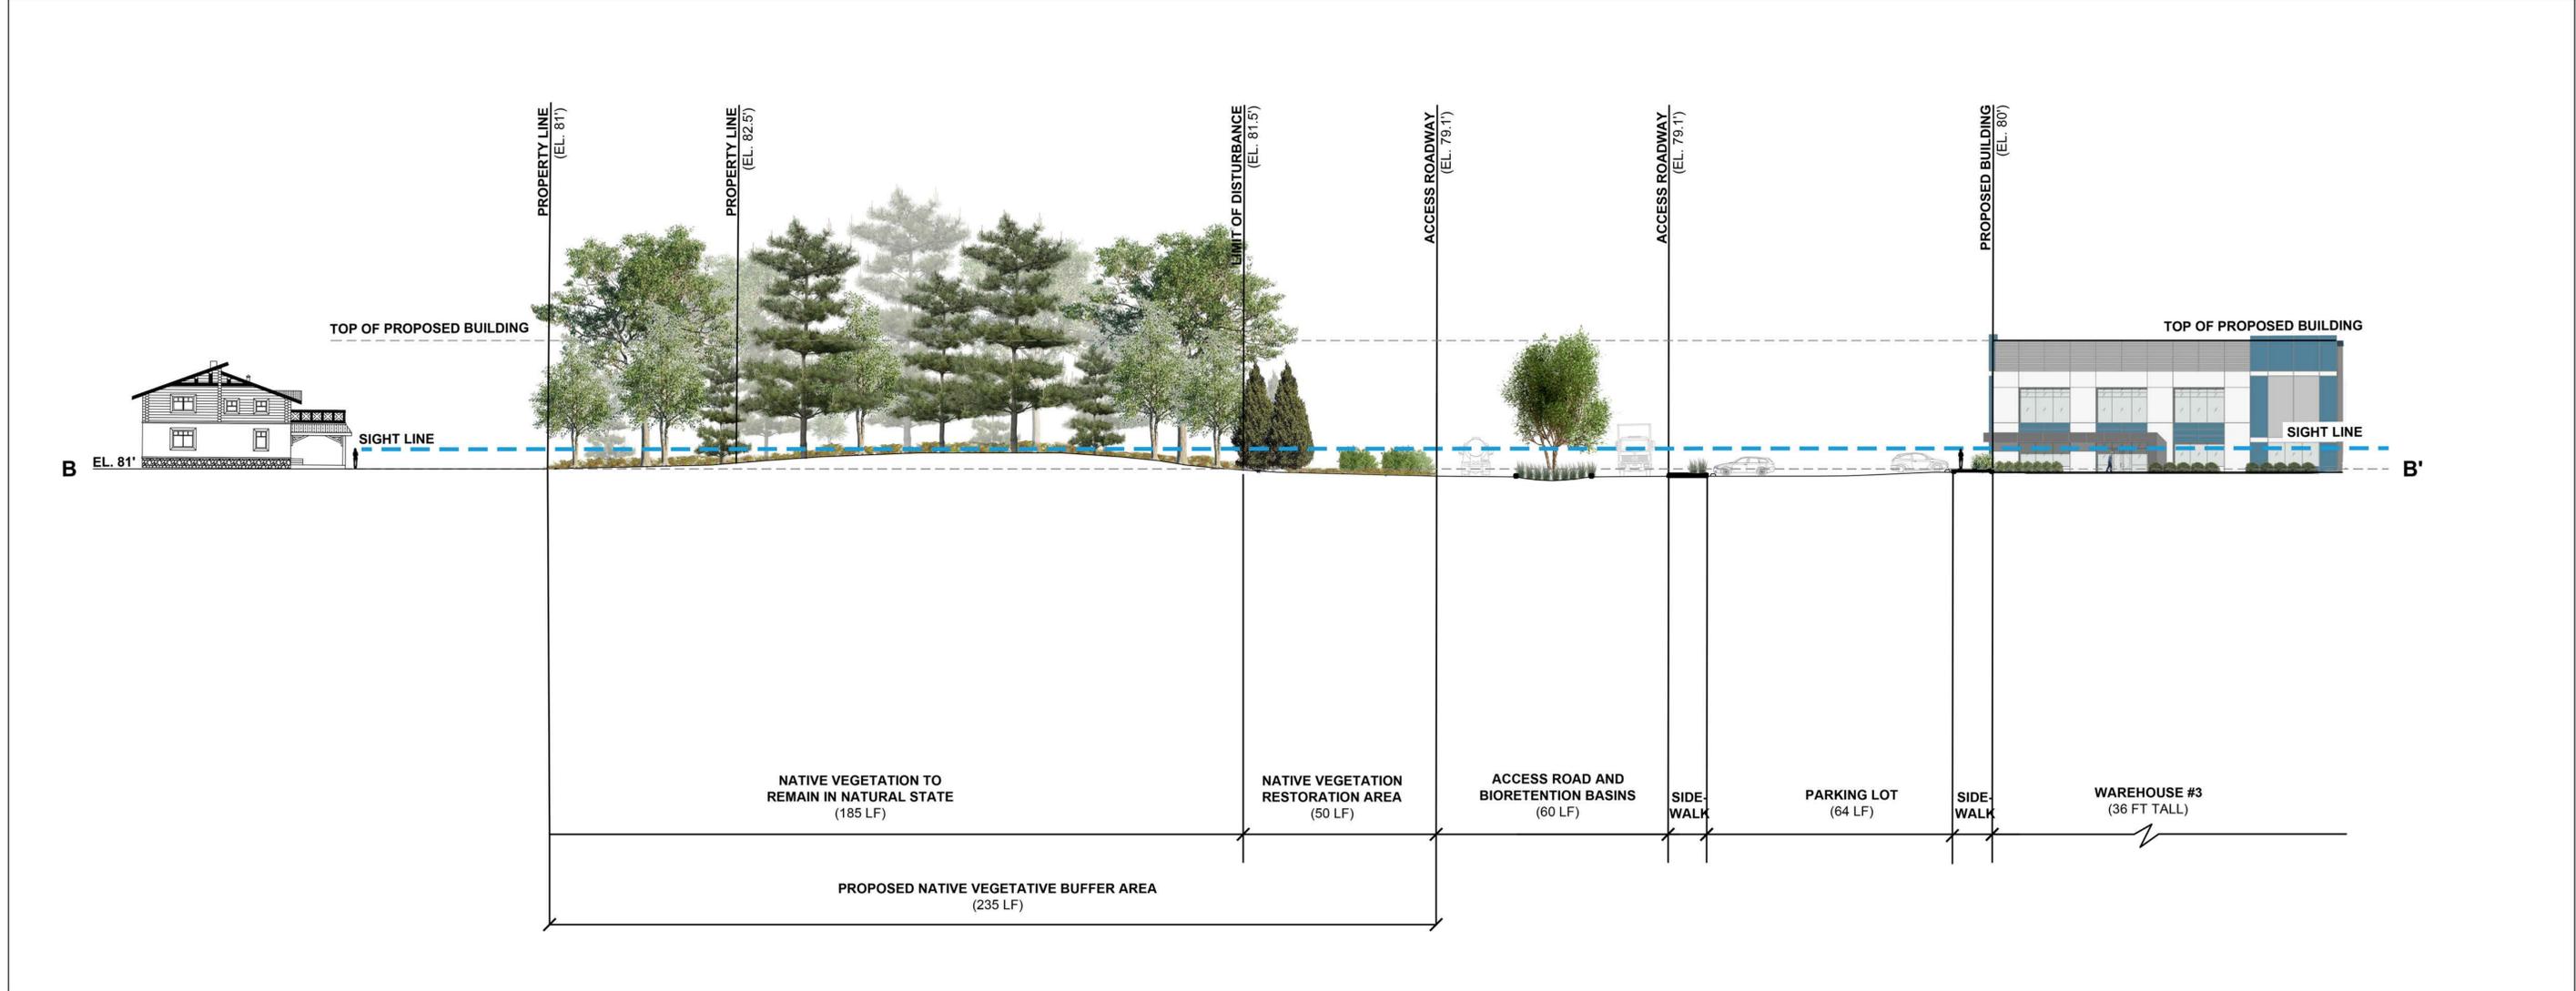

APPENDIX G VISUAL ASSESSMENTS

APPENDIX G-1 CROSS SECTIONS



SECTION ELEVATION - VEGETATION AT MATURITY
A-A'

NO.	DATE	REVISIONS	BY:
SECTION ELEVATION A-A' VEG. AT MATURITY FOR SUFFOLK TECHNOLOGY PARK SITUATED AT WHEATLEY HEIGHTS TOWN OF BABYLON, SUFFOLK COUNTY, NEW YORK			PROJECT NO.: 21022
			DRAWN BY: CC
 NELSON + POPE <i>engineers • architects • surveyors</i> 70 Maxess Road, Melville, NY 11747 • 631.427.5665 • nelsonpoppe.com			CHECKED BY: RS/RP
			DATE: JULY 2024
L.A. SEAL AND SIGNATURE			SCALE: 1" = 20'
			FILE NO.: -
CADD: 21022_SECTIONELEVATION			DRAWING NO.: S-101
			SHEET NO.:




SECTION ELEVATION - VEGETATION AT MATURITY
B-B'

NO.	DATE	REVISIONS	BY:
		PROJECT NO.: 21022	
		DRAWN BY: CC	
		CHECKED BY: RS/RP	
		DATE: JULY 2024	
		SCALE: 1" = 20'	
		FILE NO.: -	
		CADD: 21022_SECTIONELEVATION	
		DRAWING NO.: S-102	
		SHEET NO.:	

SECTION ELEVATION B-B' VEG. AT MATURITY
FOR
SUFFOLK TECHNOLOGY PARK
SITUATED AT
WHEATLEY HEIGHTS
TOWN OF BABYLON, SUFFOLK COUNTY, NEW YORK

NELSON + POPE
engineers • architects • surveyors
70 Maxess Road, Melville, NY 11747 • 631.427.5665 • nelsonpoppe.com

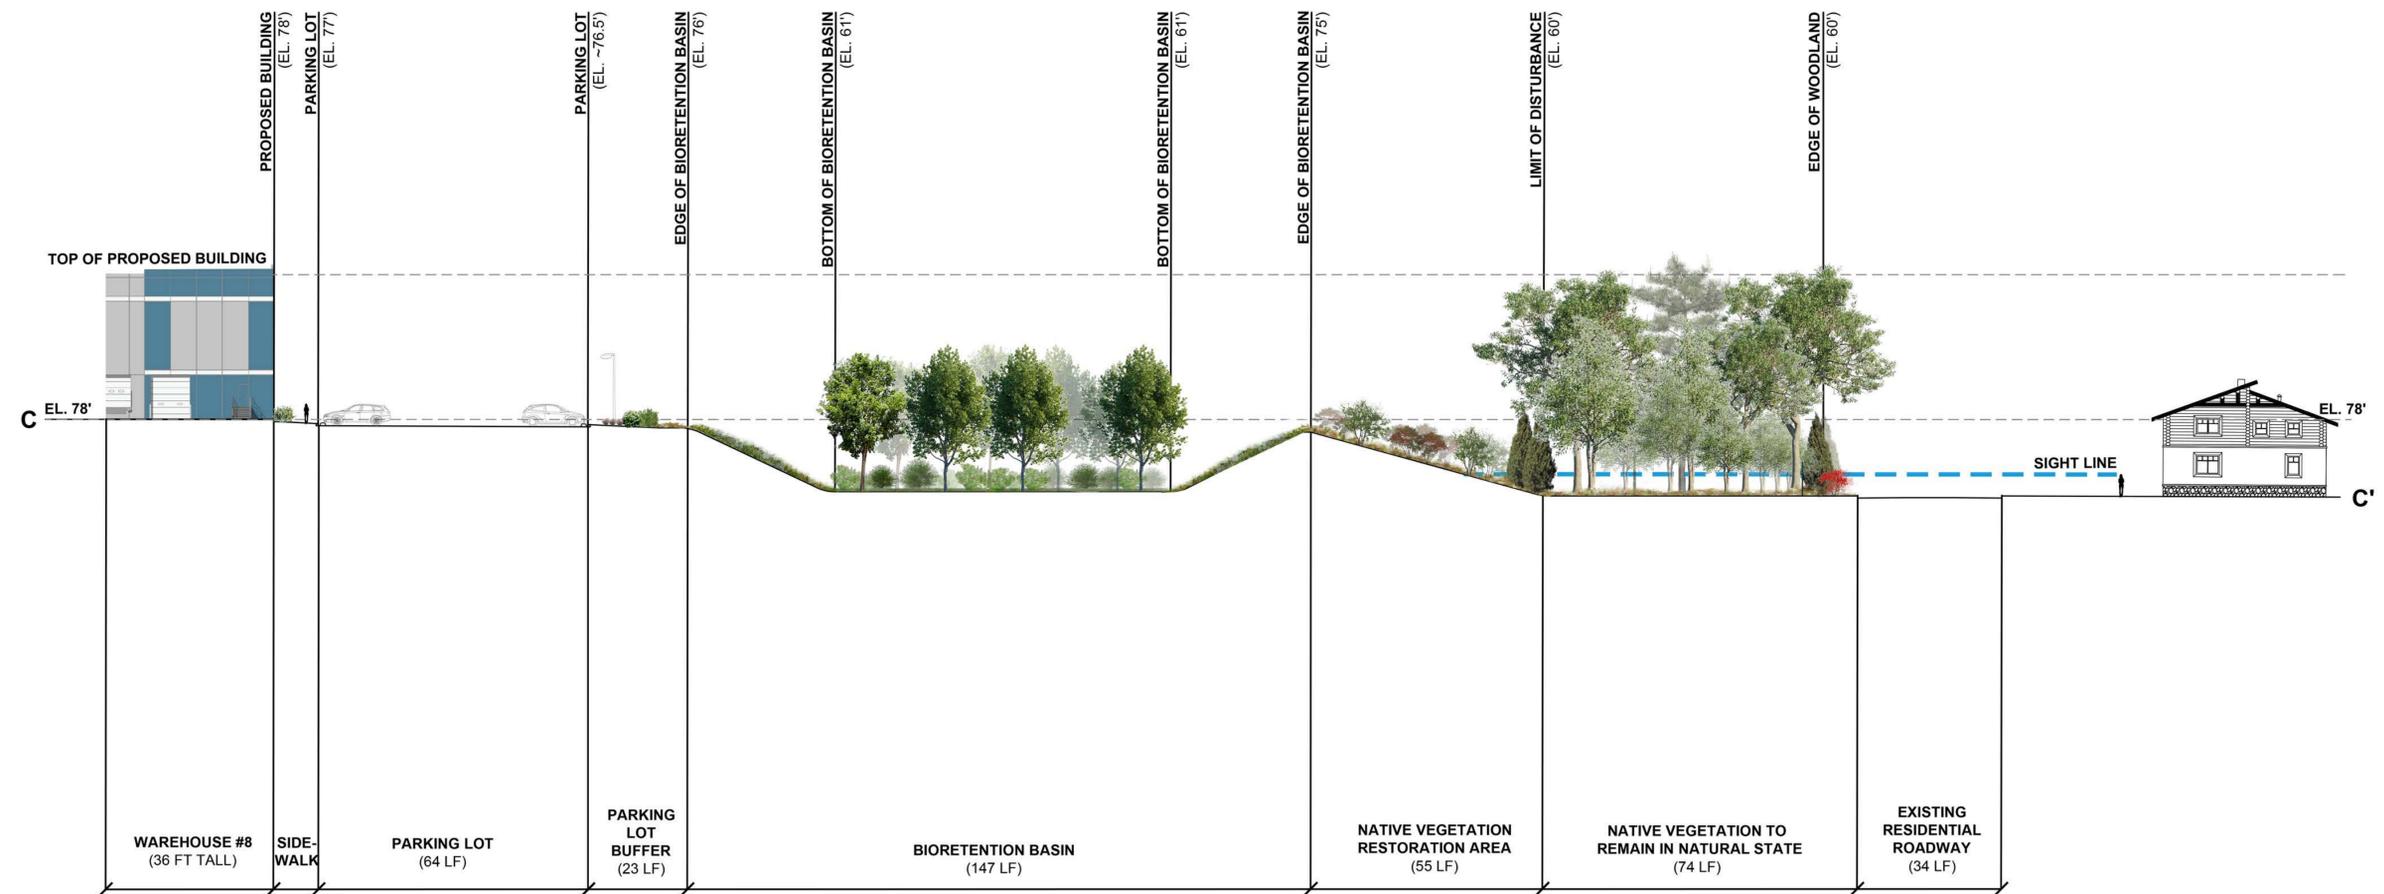L.A. SEAL AND SIGNATURE



SECTION ELEVATION - MATURE
C-C' (N. 28TH St.)

NO.	DATE	REVISIONS:	BY:
		SECTION ELEVATION C-C' FOR SUFFOLK TECHNOLOGY PARK SITUATED AT WHEATLEY HEIGHTS TOWN OF BABYLON, SUFFOLK COUNTY, NEW YORK	
		NELSON + POPE engineers • architects • surveyors 70 Maxess Road, Melville, NY 11747 • 631.427.5665 • nelsonpopo.com	
		PROJECT NO.: 21022	DRAWN BY: CC
		CHECKED BY: RS/RR	DATE: JULY 2024
		SCALE: 1" = 20'	FILE NO.: -
		CADD: 21022_SECTIONELEVATION	DRAWING NO.: S-102
L.A. SEAL AND SIGNATURE		SHEET NO.:	