

---

## APPENDIX E-4 ROADWAY DEDICATIONS

---

PDT: 250110-09:54 | DIR: "N/S" | C:\USERS\DELUCA\AppData\Local\Temp\APUBLISH\_37336\21022\_DEDICATIO.DWG | LOCAL | TEMP | APUBLISH\_37336 | 21022\_DEDICATIO.DWG | SITE DEDICATION | DST: AUTOCAD PDF (HIGH QUALITY PRINT).PC3 | PST: \_ROADWAY - STANDARD.CTB | PSL@ 1:1 | BY: JD



**AREA 1: PROJECT SITE FRONTAGE**  
 ANTICIPATED PROPERTY DEDICATION  
 ANTICIPATED AREA 0.22AC

**LEGEND:**

- AREA No. 1: PROJECT SITE FRONTAGE (LITTLE EAST NECK ROAD) ANTICIPATED PROPERTY DEDICATION
- AREA No. 2: LITTLE EAST NECK ROAD (SOUTH OF LONG ISLAND AVENUE) ANTICIPATED PROPERTY DEDICATION
- APPROX. PROPERTY TAX PARCELS

No.	DATE	REVISION	BY:

SEAL:

THIS DOCUMENT IS THE SOLE PROPERTY OF N&P ENGINEERS & SURVEYORS, PLLC, AND HAS BEEN PREPARED AND DISSEMINATED FOR THE SOLE USE OF OUR CLIENT. THIS DOCUMENT AND ANY DATA, CALCULATIONS, ESTIMATES OR DEPICTIONS CONTAINED HEREIN MAY NOT BE UTILIZED BY ANY THIRD-PARTY WITHOUT PRIOR WRITTEN CONSENT OF N&P ENGINEERS & SURVEYORS, PLLC, WHICH ASSUMES NO RISK OF LOSS OR LIABILITY RESULTING FROM ANY UNAUTHORIZED USE OR RELIANCE BY ANY THIRD-PARTY.

CONSULTANT:



**NELSON + POPE**  
 engineers • architects • surveyors  
 70 Maxess Road, Melville, NY 11747 • 631.427.5665 • nelsonpoppe.com

CLIENT:

**BRISTOL GROUP, LLC**  
 350 SANSOME STREET, SUITE 900  
 SAN FRANCISCO, CA 94104

DWN BY: EL  
 CHK'D BY: JD  
 DATE: JANUARY 2025  
 JOB No.: 21022  
 CADD: DEDICATION  
 SCALE: AS SHOWN

DRAWING TITLE:


**ANTICIPATED DEDICATION AREAS - 1**  
 SUFFOLK TECHNOLOGY CENTER  
 LITTLE EAST NECK ROAD  
 WHEATLEY HEIGHTS, TOWN OF BABYLON

DRAWING NUMBER:

**AP: E-4**

SHEET: 1 OF 2

PLOT: 250110-091-55 | DIR: "N:\S\1" C:\USERS\DELUCAL\APPDATA\LOCAL\TEMP\ACDPUBLISH\_37336\21022\_DEDICATION.DWG\_LI\_AVE DEDICATION (SURVEY) | DST: AUTOCAD PDF (HIGH QUALITY PRINT).PC3 | PST: \_ROADWAY - STANDARD.CTB | PSL@ 1:1 | BY: JD

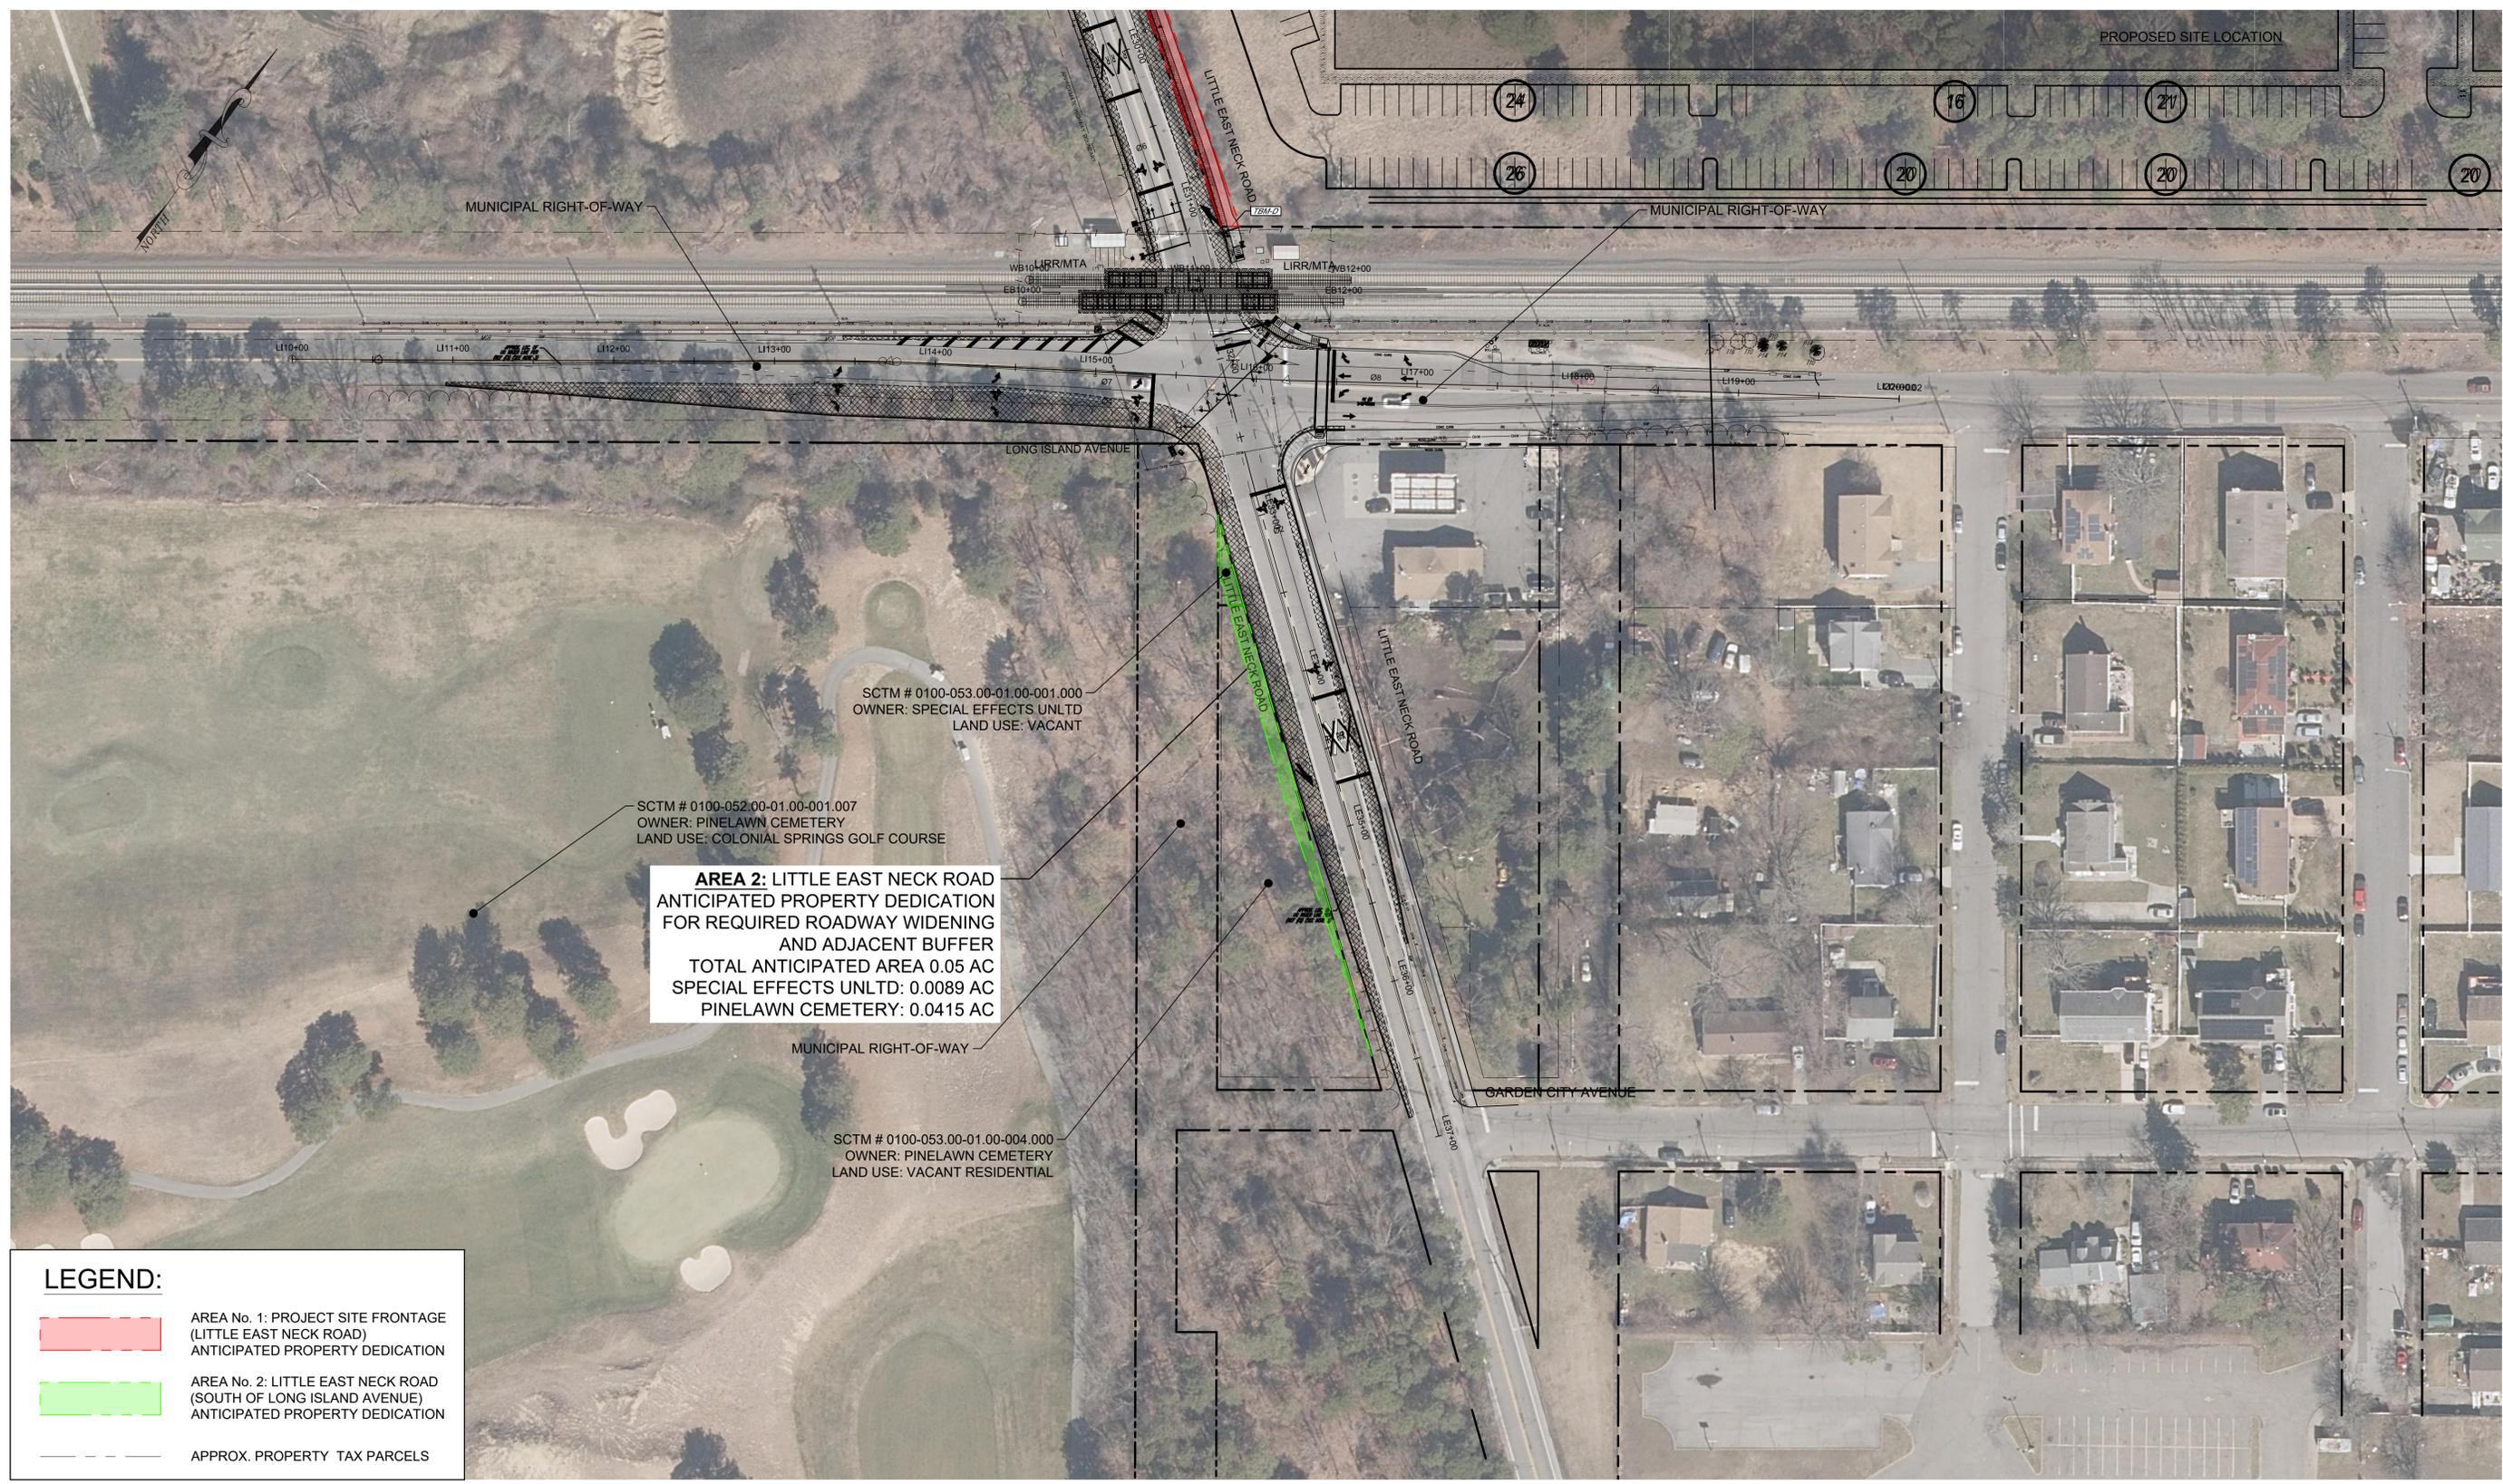

**AREA 2: LITTLE EAST NECK ROAD**  
 ANTICIPATED PROPERTY DEDICATION  
 FOR REQUIRED ROADWAY WIDENING  
 AND ADJACENT BUFFER  
 TOTAL ANTICIPATED AREA 0.05 AC  
 SPECIAL EFFECTS UNLTD: 0.0089 AC  
 PINELAWN CEMETERY: 0.0415 AC

**LEGEND:**

	AREA No. 1: PROJECT SITE FRONTAGE (LITTLE EAST NECK ROAD) ANTICIPATED PROPERTY DEDICATION
	AREA No. 2: LITTLE EAST NECK ROAD (SOUTH OF LONG ISLAND AVENUE) ANTICIPATED PROPERTY DEDICATION
	APPROX. PROPERTY TAX PARCELS

No.	DATE	REVISION	BY:

SEAL:

THIS DOCUMENT IS THE SOLE PROPERTY OF N&P ENGINEERS & SURVEYORS, PLLC, AND HAS BEEN PREPARED AND DISSEMINATED FOR THE SOLE USE OF OUR CLIENT. THIS DOCUMENT AND ANY DATA, CALCULATIONS, ESTIMATES OR DEPICTIONS CONTAINED HEREIN MAY NOT BE UTILIZED BY ANY THIRD-PARTY WITHOUT PRIOR WRITTEN CONSENT OF N&P ENGINEERS & SURVEYORS, PLLC, WHICH ASSUMES NO RISK OF LOSS OR LIABILITY RESULTING FROM ANY UNAUTHORIZED USE OR RELIANCE BY ANY THIRD-PARTY.

CONSULTANT:



**NELSON + POPE**  
*engineers • architects • surveyors*  
 70 Maxess Road, Melville, NY 11747 • 631.427.5665 • nelsonpoppe.com

CLIENT:

BRISTOL GROUP, LLC 350  
 SANSOME STREET SUITE 900 SAN  
 FRANCISCO, CA 94104

DWN. BY: EL  
 CHK'D BY: JD  
 DATE: JANUARY 2025  
 JOB No.: 24214  
 CADD: DEDICATION  
 SCALE: AS SHOWN

DRAWING TITLE:

**ANTICIPATED DEDICATION AREAS - 2**  
 SUFFOLK TECHNOLOGY CENTER  
 LITTLE EAST NECK ROAD  
 WHEATLEY HEIGHTS, TOWN OF BABYLON

DRAWING NUMBER:

**AP: E-4**

SHEET: 2 OF 2